

A1 sheet size

**Site location plan**  
Scale 1:1250

Ordnance Survey (c) Crown Copyright 2014. All rights reserved. Licence number 100022432

REV.	DESCRIPTION	DATE

**Creative Designs**

- architecture
- building regulations
- planning
- surveys

1 Butts Close, Aynho, Banbury, Oxon, OX17 3AE.  
Telephone - 07787 402018

CLIENT / SITE ADDRESS  
Mr C McNally,  
Land adjacent to West Bourn,  
Main Street,  
Padbury,  
Buckingham, MK18 2BJ.

PROJECT  
Proposed residential development.


DRAWING TITLE  
SITE LOCATION AND INDICATIVE  
SITE BLOCK PLAN

SCALE 1:1250 & 1:500 @ A1	DATE 23 SEPT. 2022
DRAWN BY JDL	APPROVED BY JB
DRAWING NUMBER <b>1422-27-SK2</b>	REV -

© COPYRIGHT RULES APPLY.



**Site block plan**  
Scale 1:500

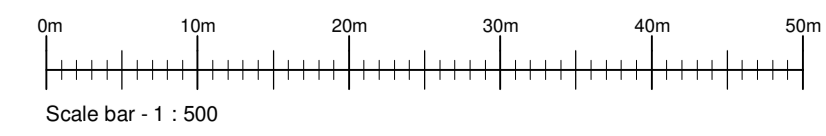

**LEGEND**

- Previously developed land
- Tree planting belt
- Extent of the approved development site area